

 
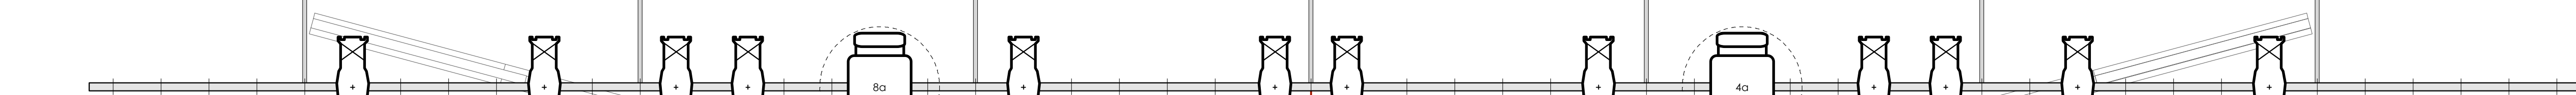
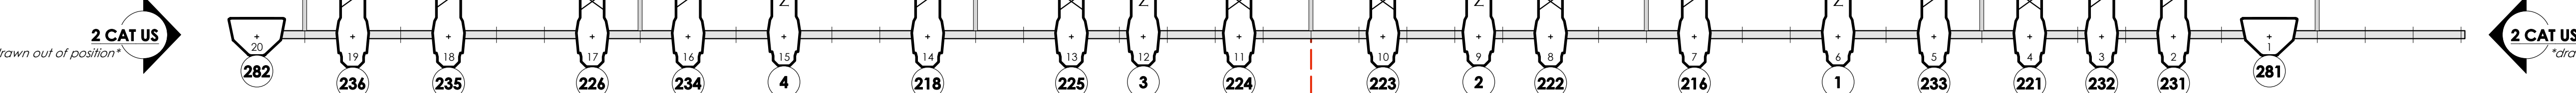
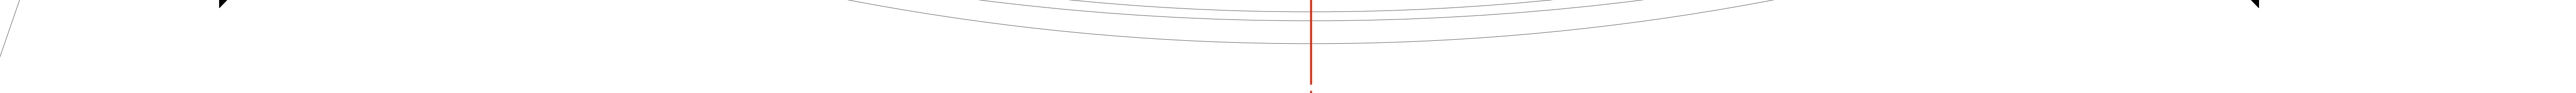
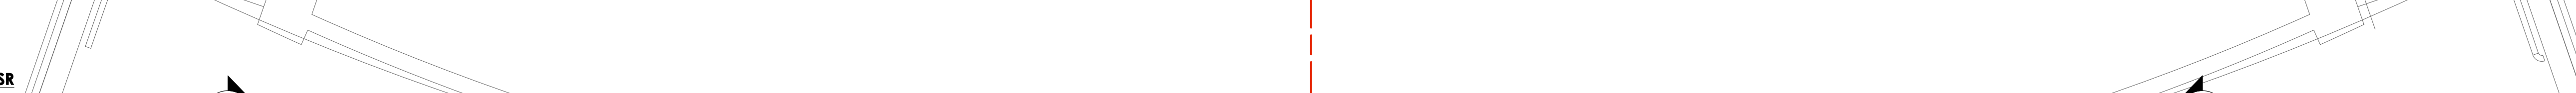
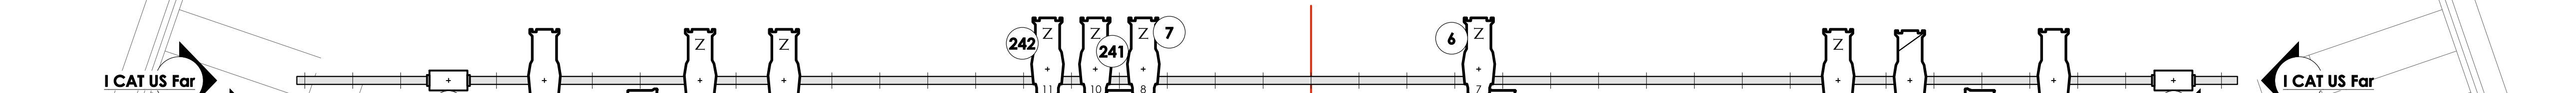
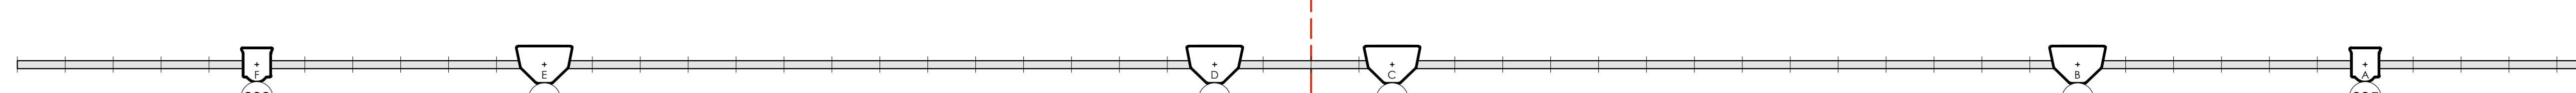
 
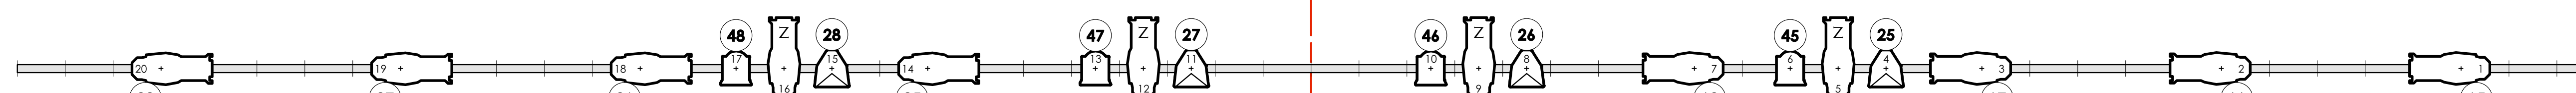
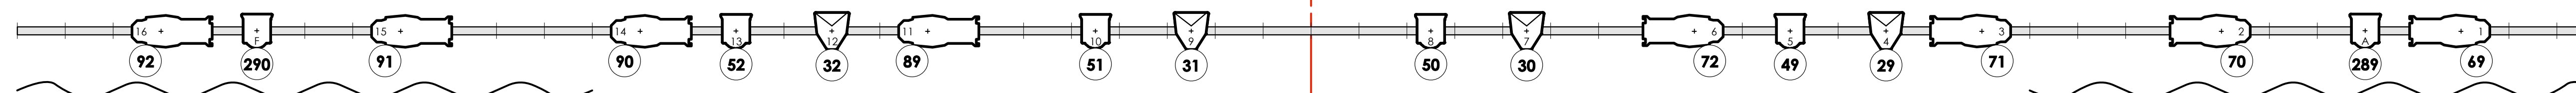
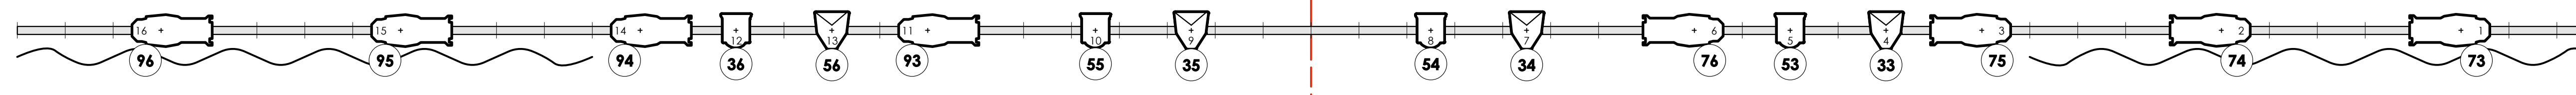
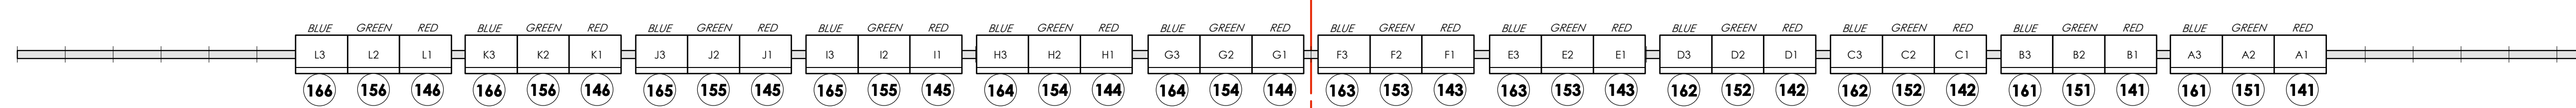


**Lineset Schedule**


#	+PL	Description	Trim
31	+32'5"	CYC	deck
30	+31'3"	XXX	
29	+30'3"	XXX	
28	+29'8"	#5 ELECTRIC	???
27	+28'0"	XXX	
26	+27'4"	LEGS #4	???
25	+26'5"	BORDER #4	???
24	+25'3"	XXX	
23	+24'8"	XXX	
22	+23'4"	BLACK TRAVELER	
21	+22'7"	XXX	
20	+20'10"	#4 ELECTRIC	???
19	+20'4"	LEGS #2	deck
18	+19'5"	BORDER #2	???
17	+18'5"	WC Sign	
16	+17'5"	XXX	
15	+16'4"	#3 ELECTRIC	???
14	+15'1"	LEGS #2	deck
13	+13'11"	BORDER #2	???
12	+12'11"	XXX	
11	+12'0"	XXX	
10	+11'0"	#2 ELECTRIC	???
9	+10'0"	LEGS #1	deck
8	+9'0"	BORDER #1	???
7	+8'0"	XXX	
6	+7'2"	XXX	
5	+6'2"	XXX	
4	+4'9"	1 LX	???
3	+3'4"	XXX	
2	+2'5"	MAIN DRAPE	deck
1	+1'7"	TEASER	???

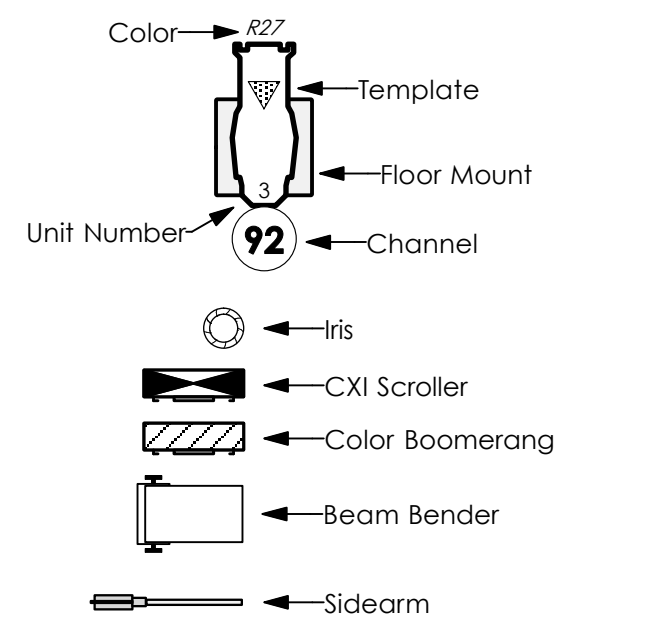

**Instrument Key**

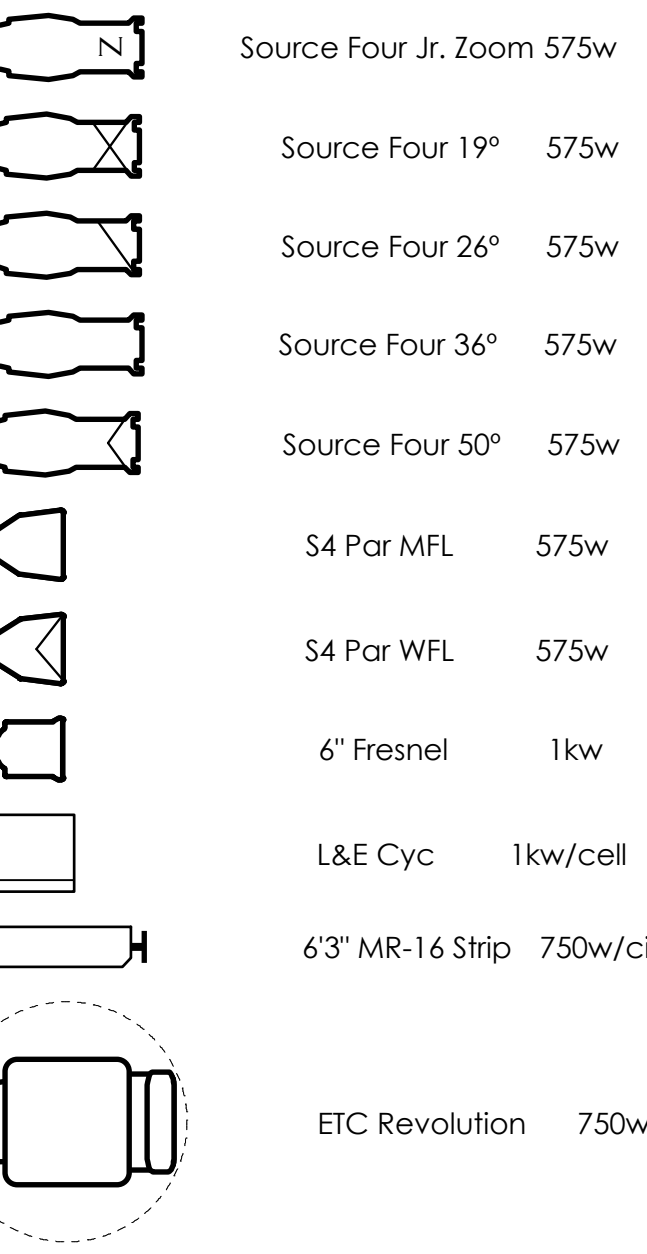

**House Lights**

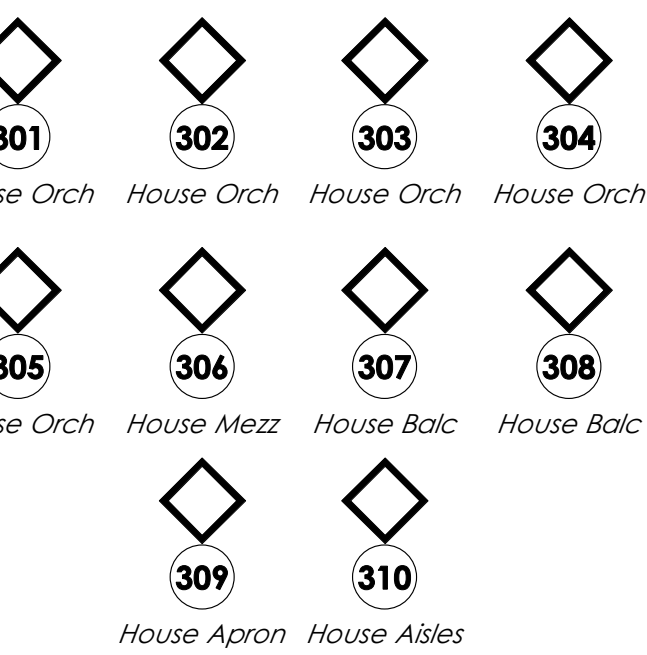

**Notes**

- \*\*\*All FOH unit positions are approximate!
- Boom dimensions are to sidearm height.
- See paperwork for color, accessories, etc.
- Some positions are drawn out of place.
- Final placement of floor mounts and practicals to be determined by designer at or before focus.
- Floor mount units should have approximately 10 feet of cable slack.
- Please have several spare circuits available at each position, if possible.
- Color, templates, and accessories should be installed before focus.
- Please have on hand at focus: cuts of R119, R132, R104, & neutral density; BlackWrap and BlackTq; spare lamps.
- No changes or substitutions without written permission of designer.

This drawing represents visual concepts and construction suggestion only. It does not replace the knowledge and advice of a licensed structural engineer. The designer is not responsible for determining the structural appropriateness of this design and will not assume responsibility for improper engineering, loadings, or use.

**Revision History**

23 Oct 2015 - adapted from Arcadio, post-MWC  
29 Dec 2016 - updated by LS & LE, before client SY

**Repertory Plot**

**Decker Theatre**  
Gibson Center for the Arts  
Washington College  
GCA Director: Dale Daigle  
Resident Designer: Laura J. Eckelman  
Technical Director: Larry Stahl